


5.5 Meter Observa-DOME

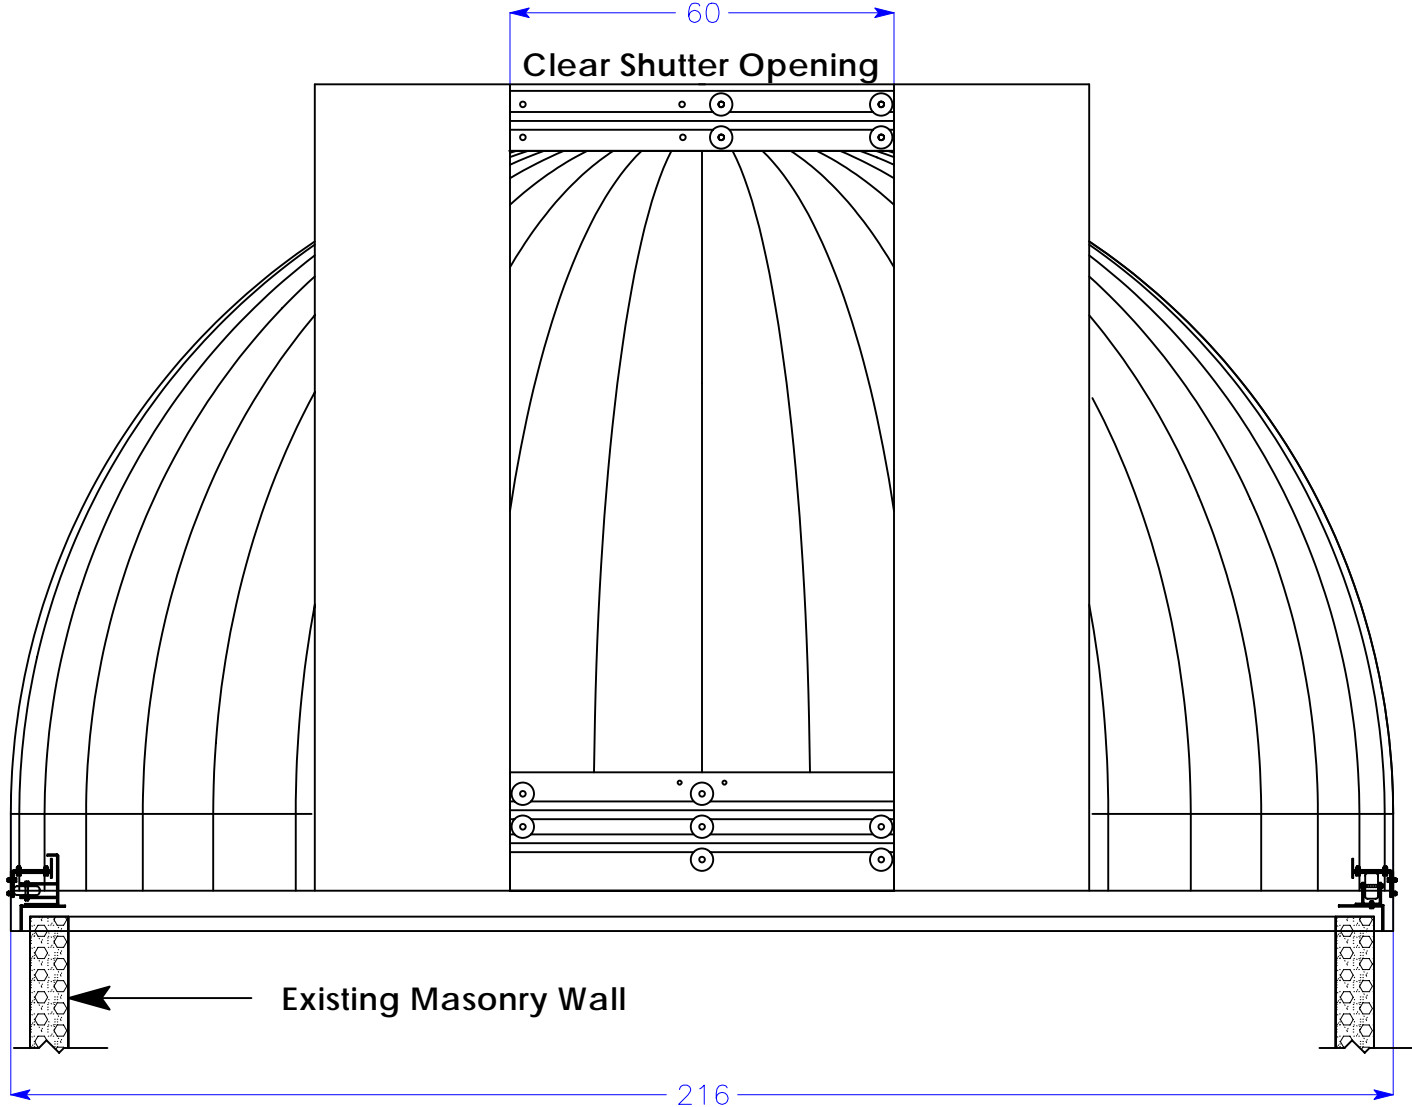

Observa-Dome Labs, Inc
 371 Commerce Park Drive
 Jackson, MS 39213
 1-800-647-5364
 observa-dome.com

	Name	Date	Title	5.5 Meter Elevation	Date	May 30,2007	Scale
Created By	JJ		Drawing No.	OBD 5.5 101			1:30
Checked By	RC						